



Y:\EGR\EGR 0117 CC Based Side Entry Buildings\SE 8' STEEL LEG PROFILES.2024\UPDATE.dwg
Sep 24, 2024 - 3:40pm

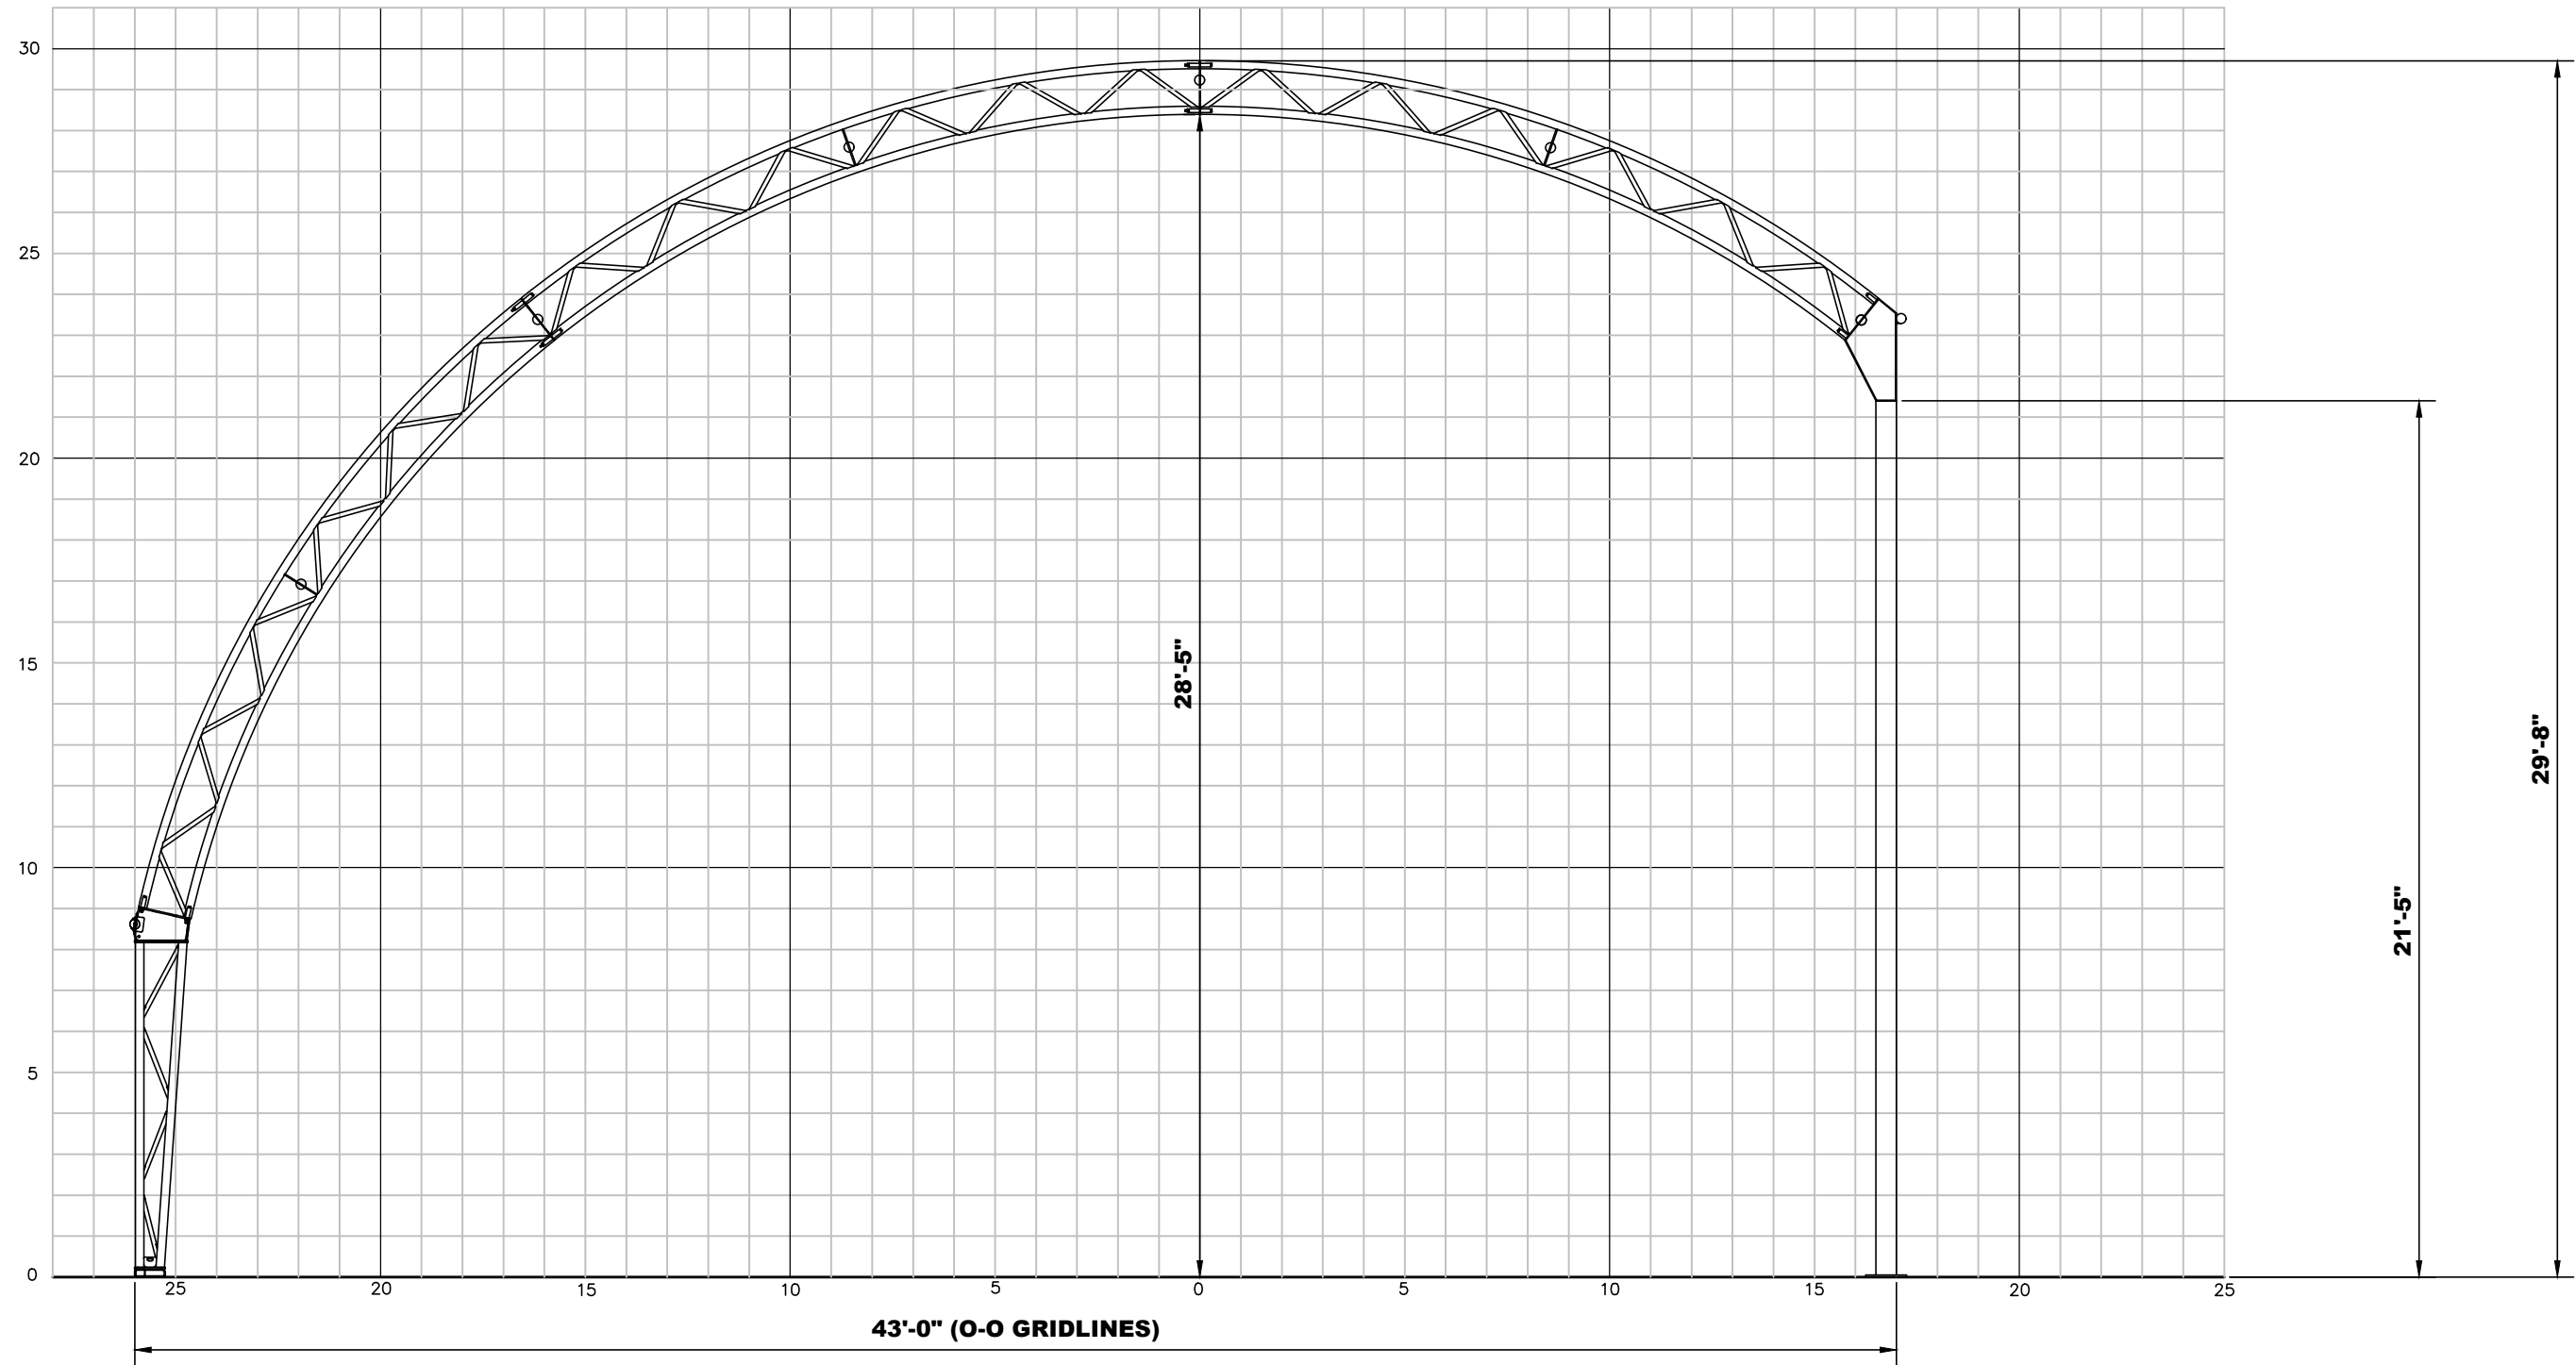

		Calhoun Superstructure Ltd. 3702 Bruce Rd #10 Tara, Ontario, Canada N0H 2N0 800-265-3994 www.calhounsuperstructure.com		 43' SE PROFILE ON 8'-0" STEEL LEG
		NAME	DATE dd/mm/yyyy	
		DRAWN	A C 04/08/2022	
		CHECKED	A G B 04/08/2022	
		ENG. APPR.		
		PROPRIETARY AND CONFIDENTIAL THE INFORMATION CONTAINED IN THIS DRAWING IS THE SOLE PROPERTY OF CALHOUN SUPERSTRUCTURE. ANY REPRODUCTION IN PART OR AS A WHOLE WITHOUT THE WRITTEN PERMISSION OF CALHOUN SUPERSTRUCTURE IS PROHIBITED		SIZE D
No.	DESCRIPTION	DATE	DWG. NO. SE-43 SCALE: N T S SHEET 1 OF 1	
REVISION / ISSUE				